


North

 


SCALE: N.T.S.

18 DECEMBER 2006

O.S.C.E.O.L.A M.E.D.I.C.A.L C.E.N.T.E.R C.E.L.E.B.R.A.T.I.O.N, F.L.O.R.I.D.A THIRD FLOOR PLAN

PROJECT # 06130

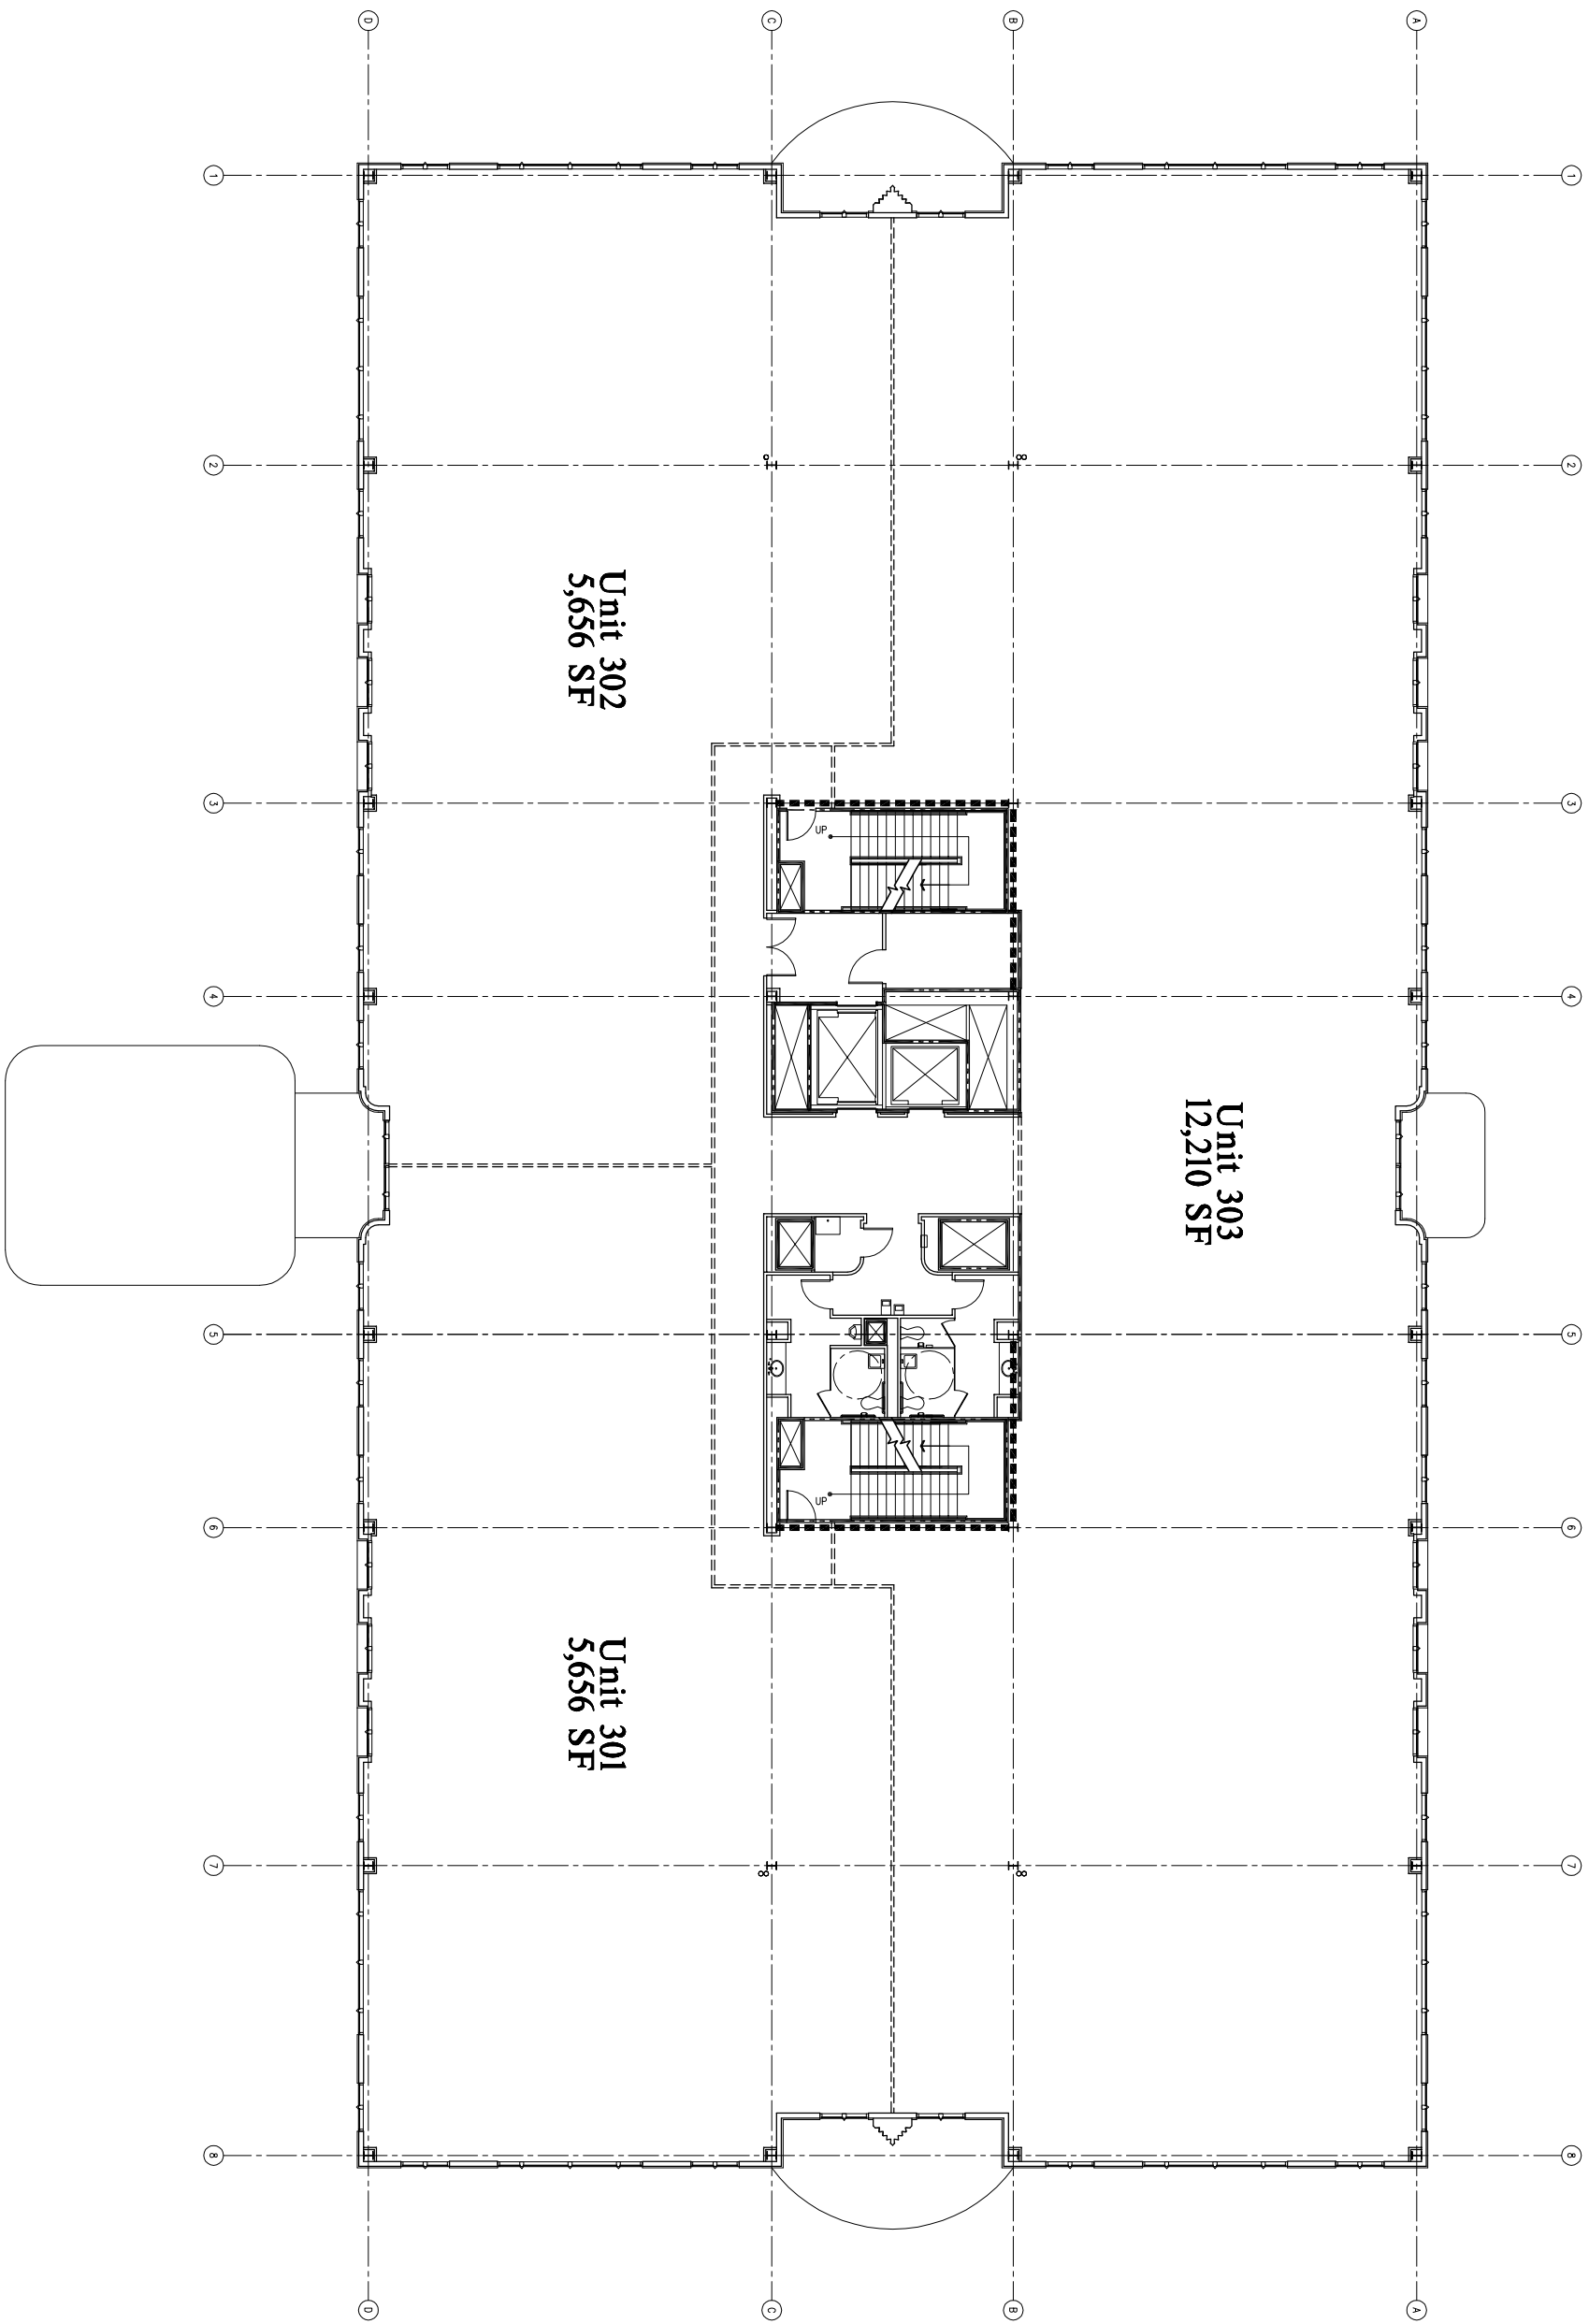

Unit 302
5,656 SF

Unit 303
12,210 SF

Unit 301
5,656 SF